

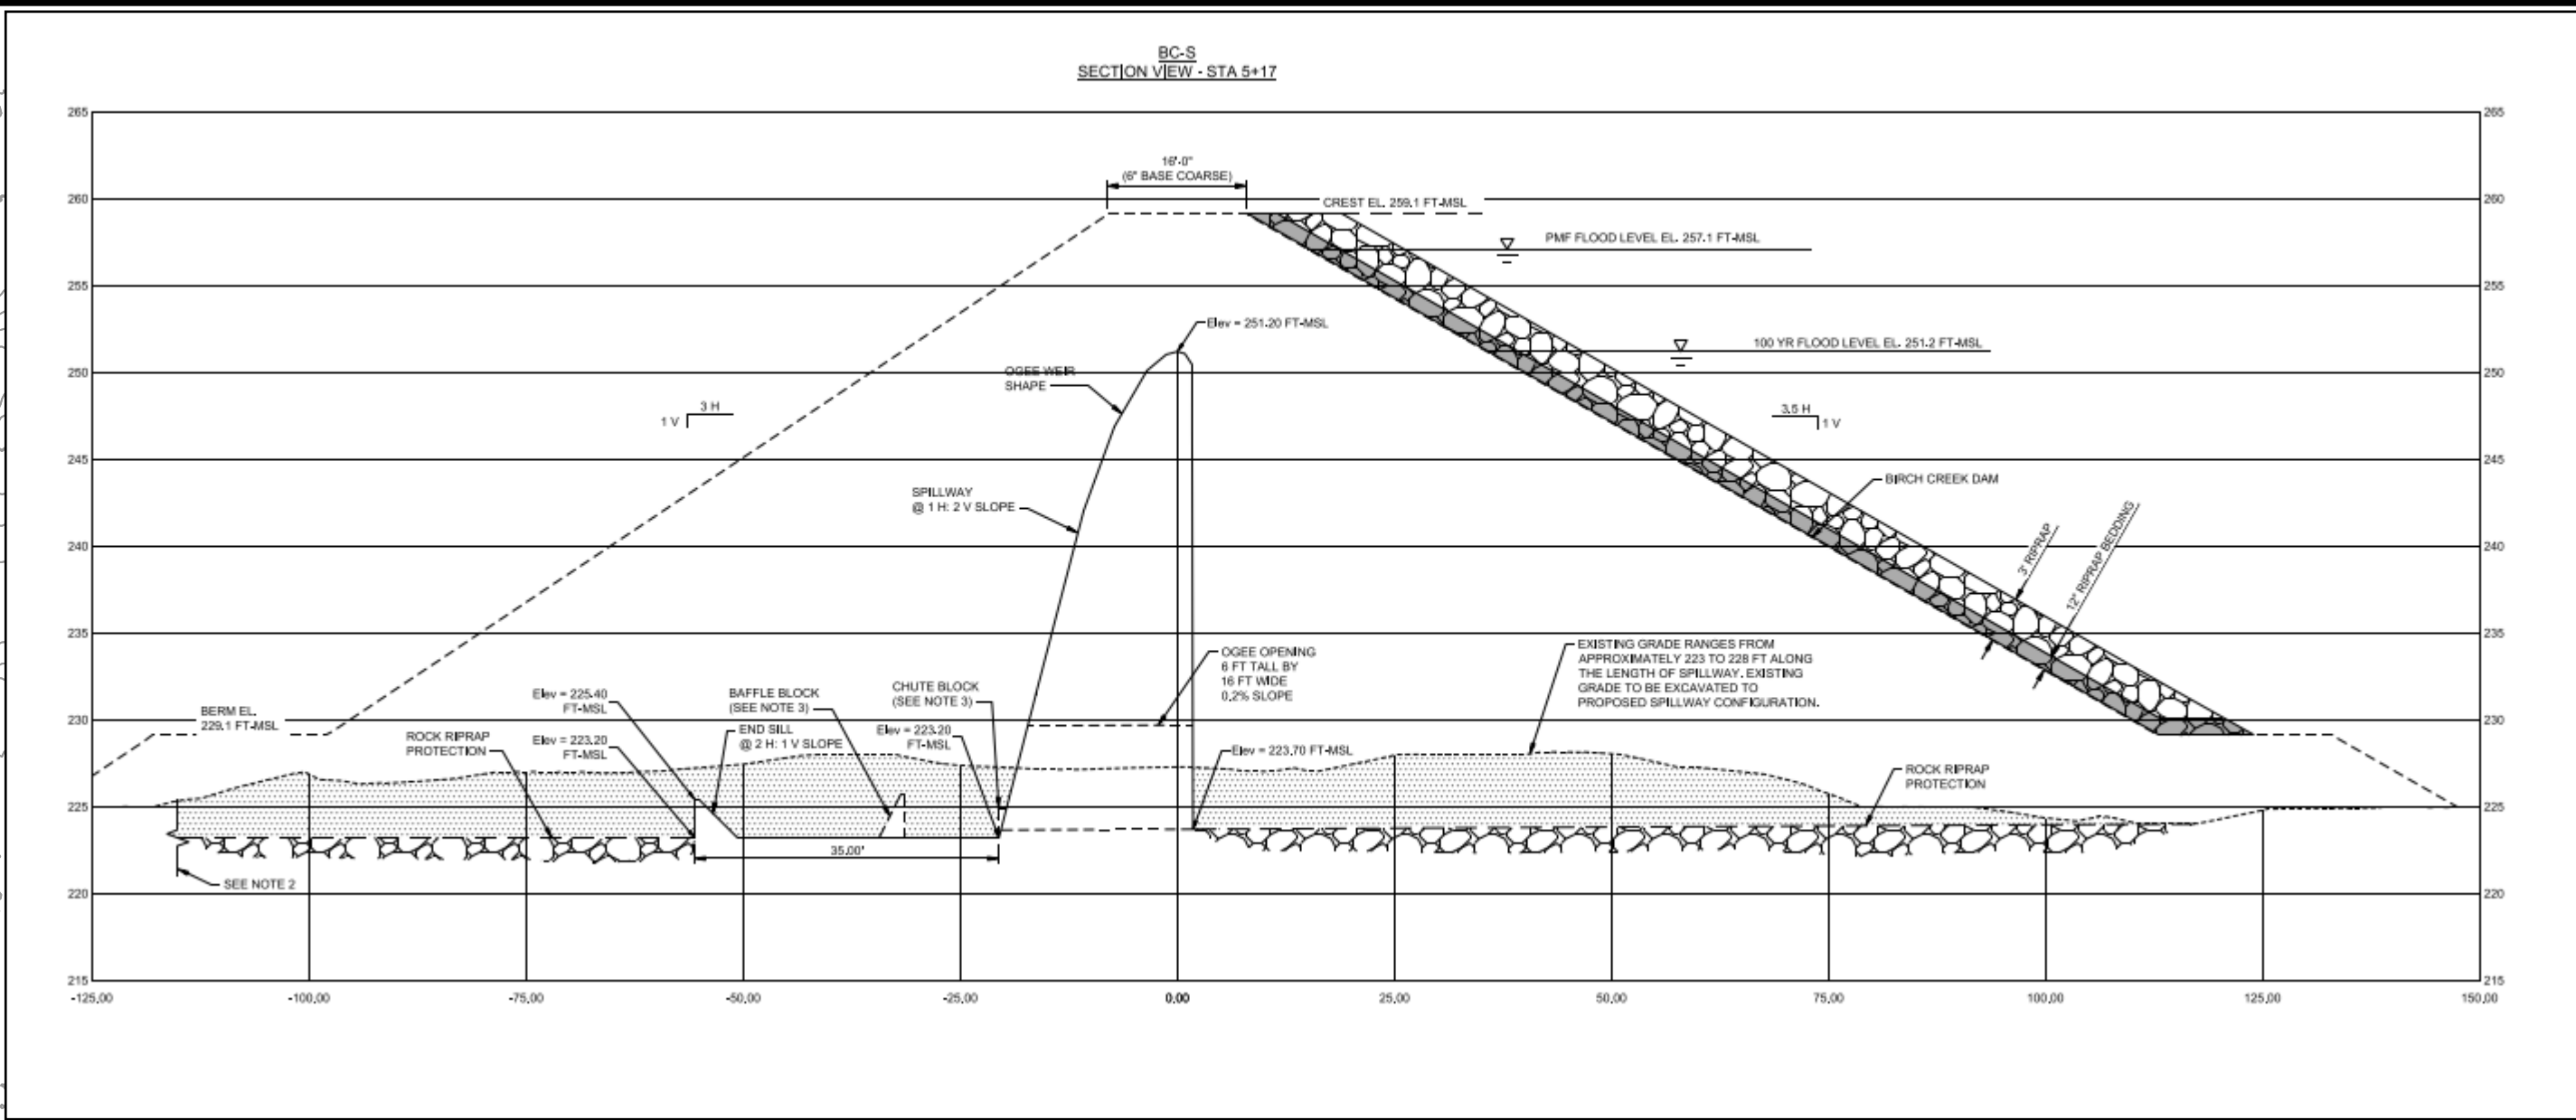


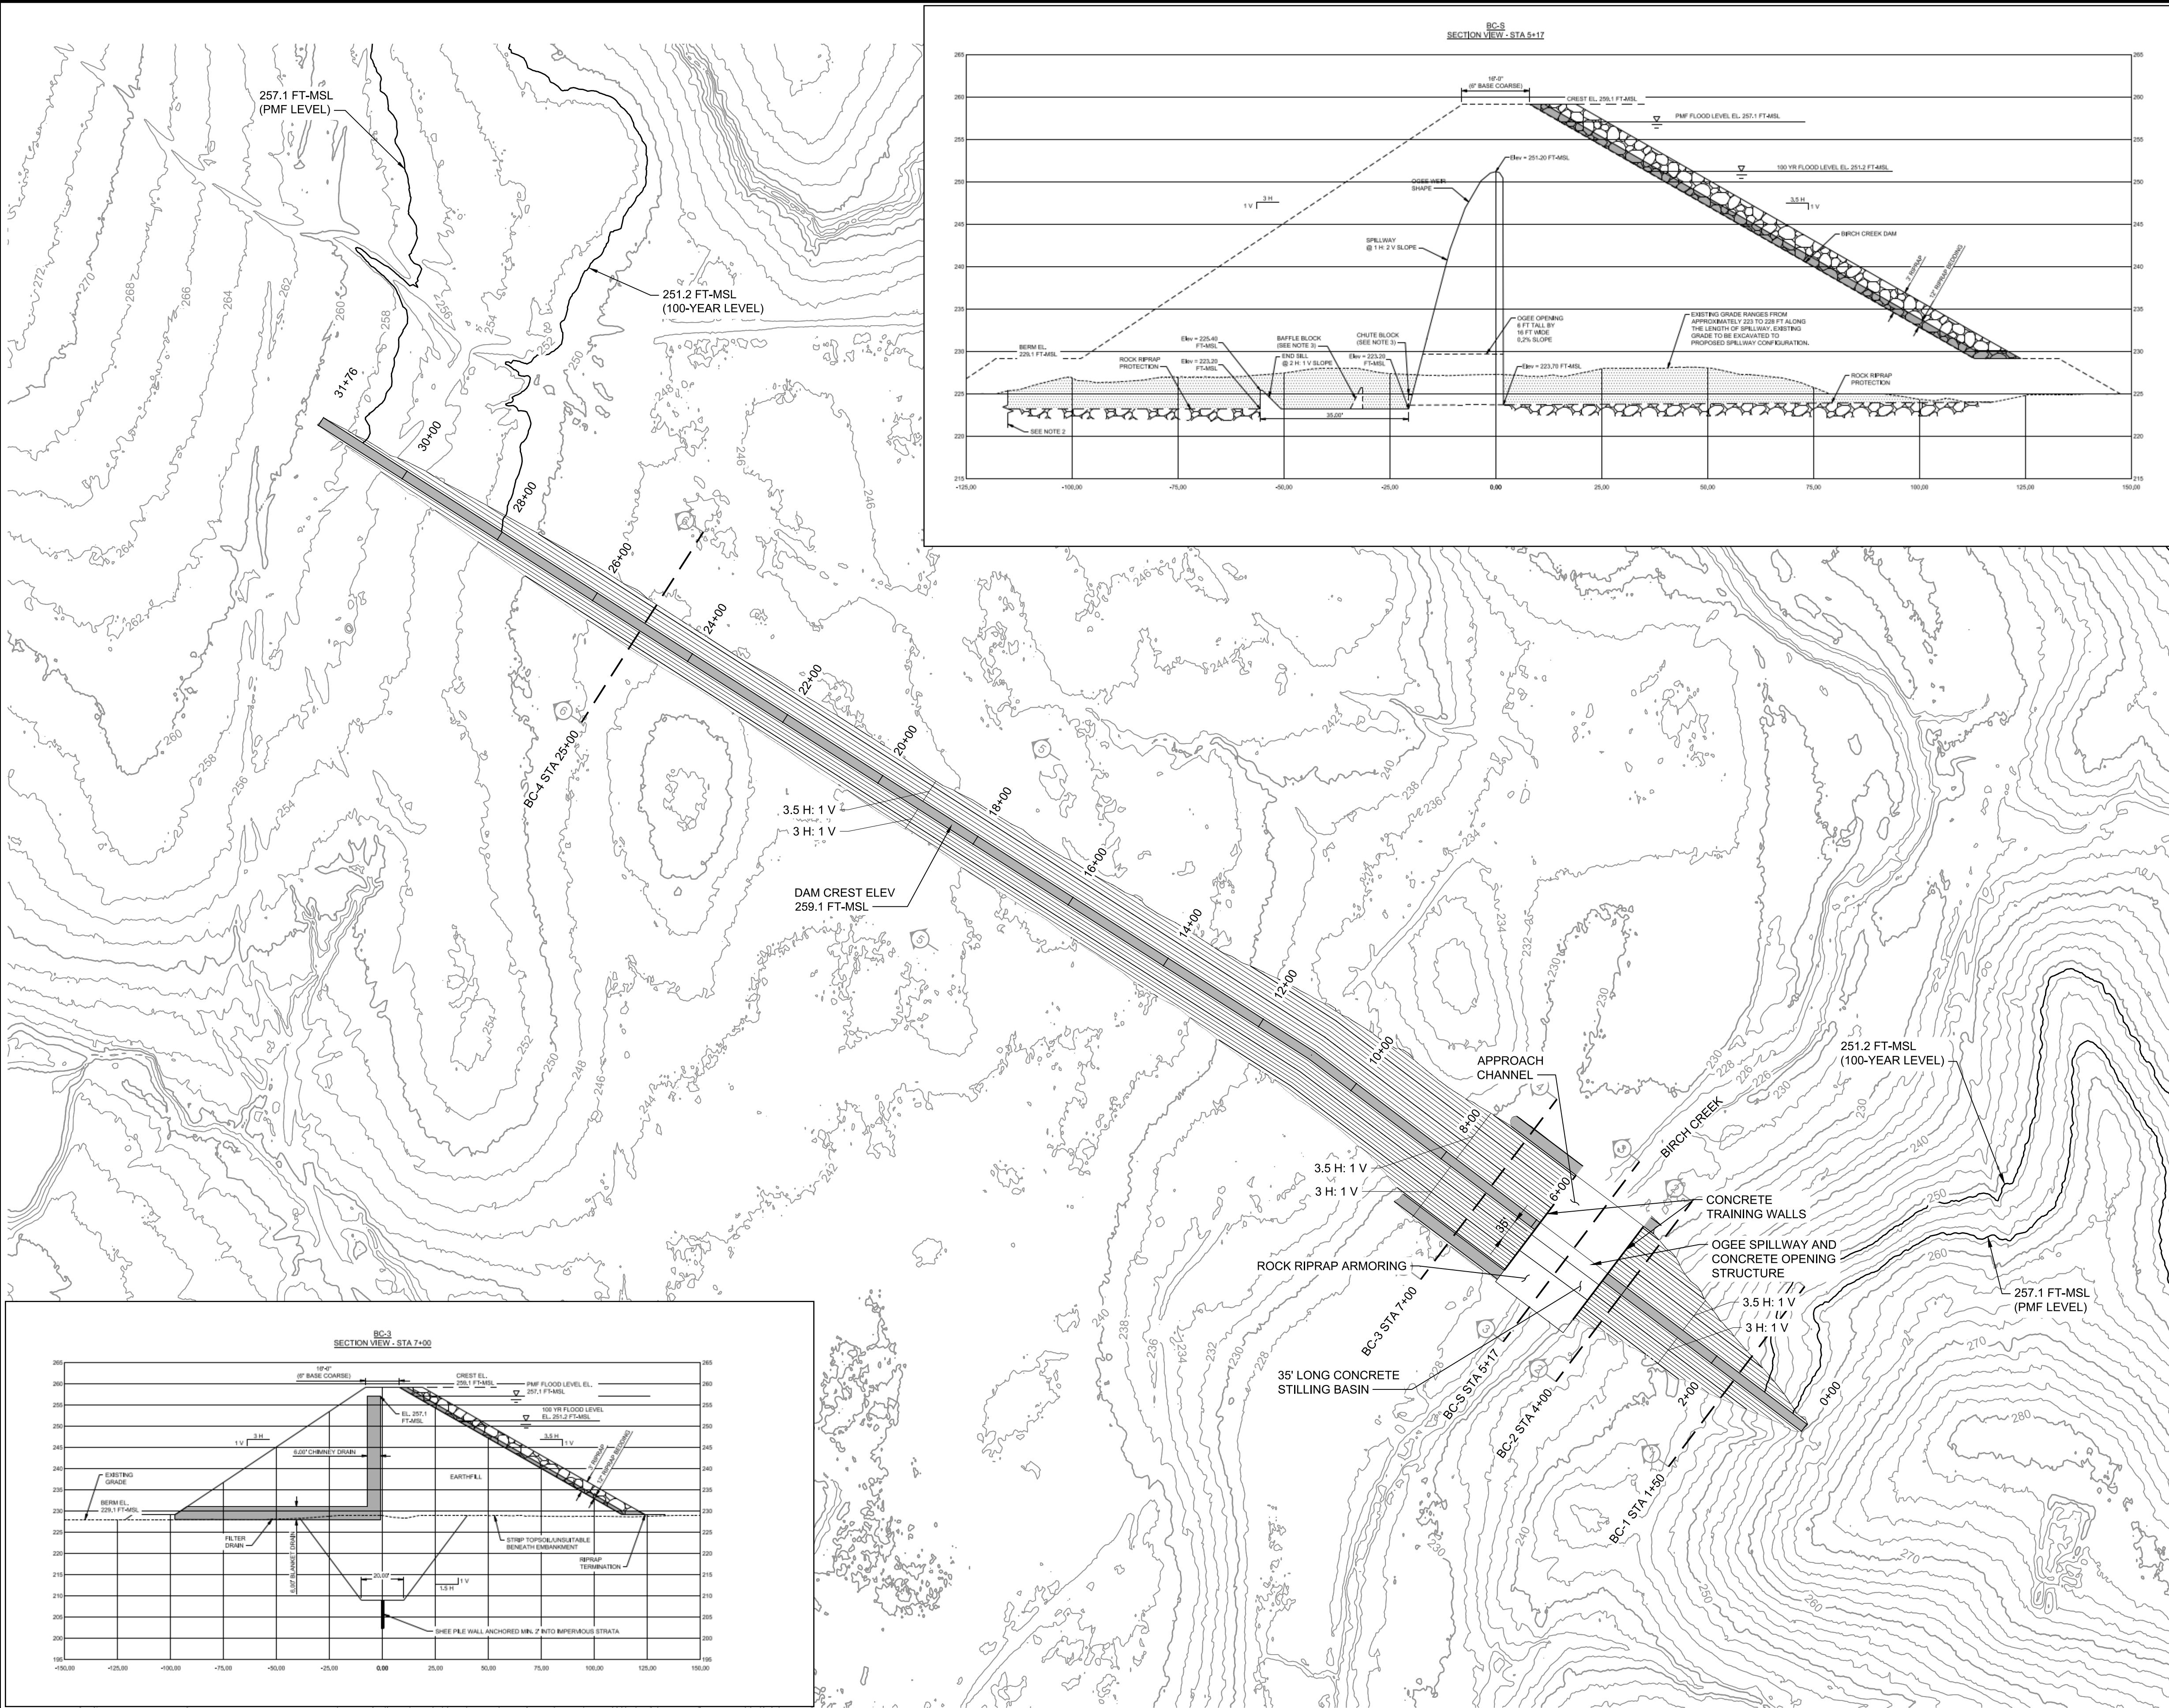

- GENERAL NOTES:**
1. THE RIPRAP SIZING AND EXTENTS UPSTREAM AND DOWNSTREAM OF THE SPILLWAY APRON SHOULD BE DETERMINED IN SUBSEQUENT ANALYSIS.
 2. THE ASSOCIATED REPORT AND CALCULATIONS ARE DESCRIBED IN THE SPRING CREEK WATERSHED FLOOD CONTROL - CONCEPTUAL BASIS OF DESIGN REPORT. ALIGNMENT 3 IS SHOWN.
 3. THE ELEVATION-STORAGE CURVE AND BORROW REQUIREMENTS WERE DERIVED FROM 2018 UPPER COAST LIDAR DATA.
 4. VERTICAL DATUM FOR ALL ELEVATIONS ARE IN NAVD88.

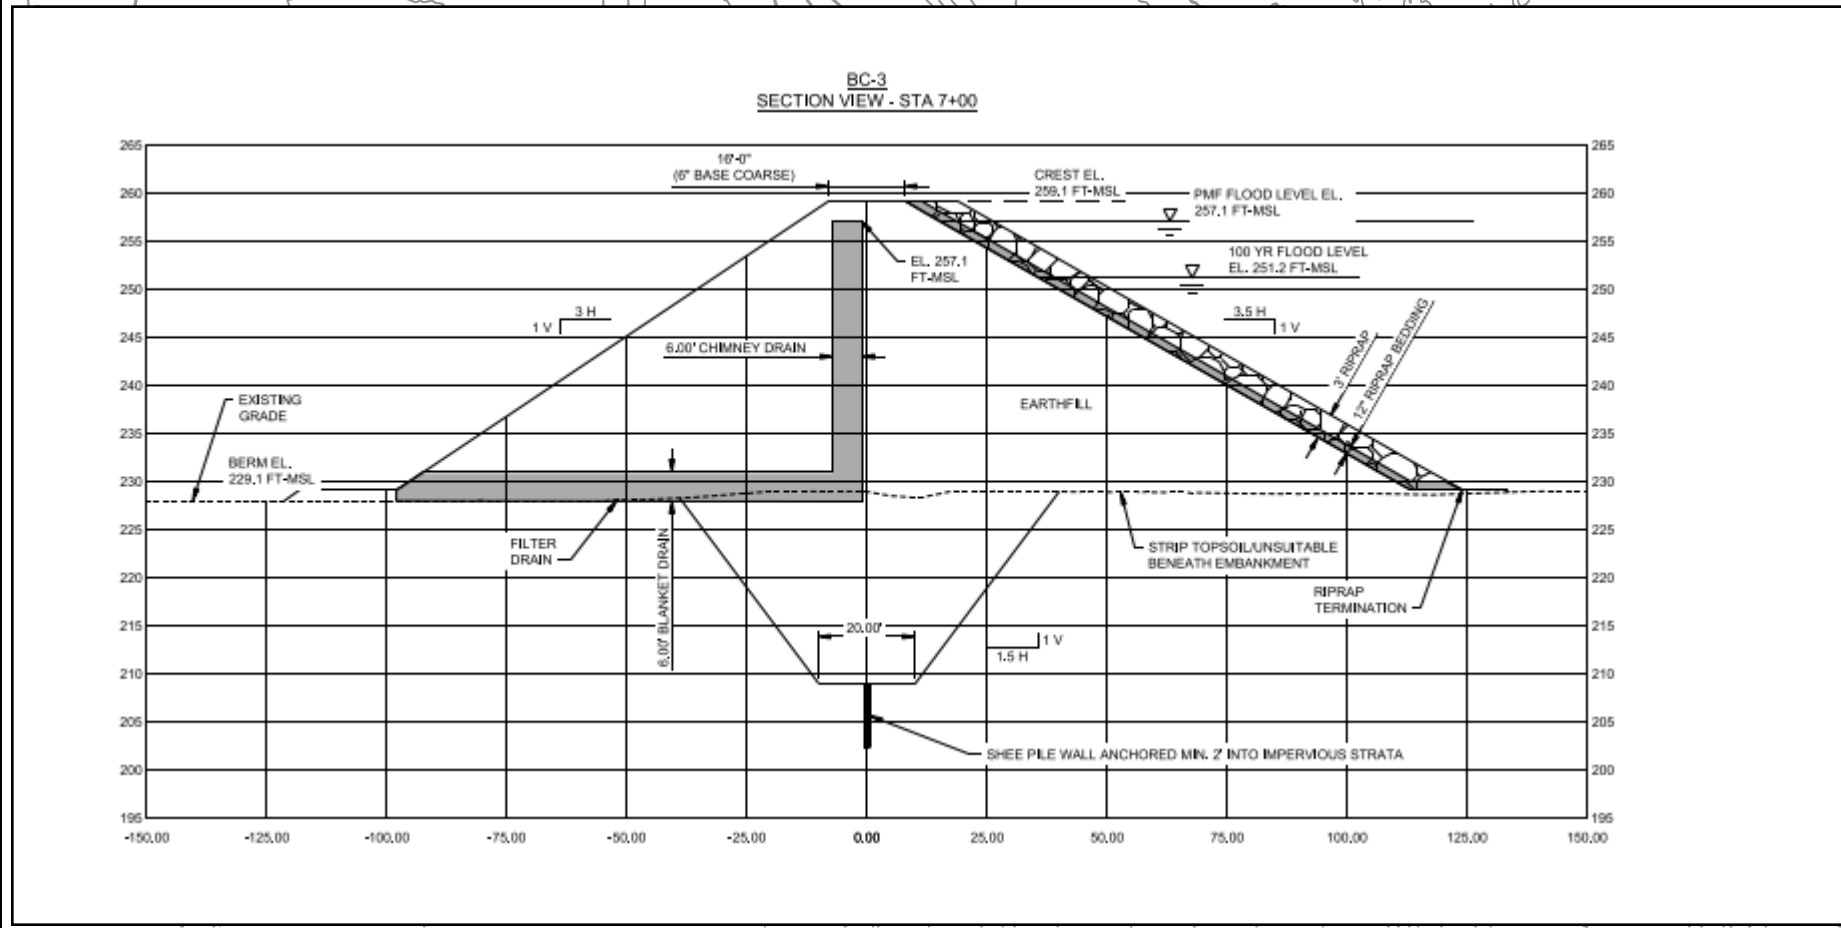

BIRCH CREEK DAM